


TYPICAL DRYWALL PARTITION INSTALLATION


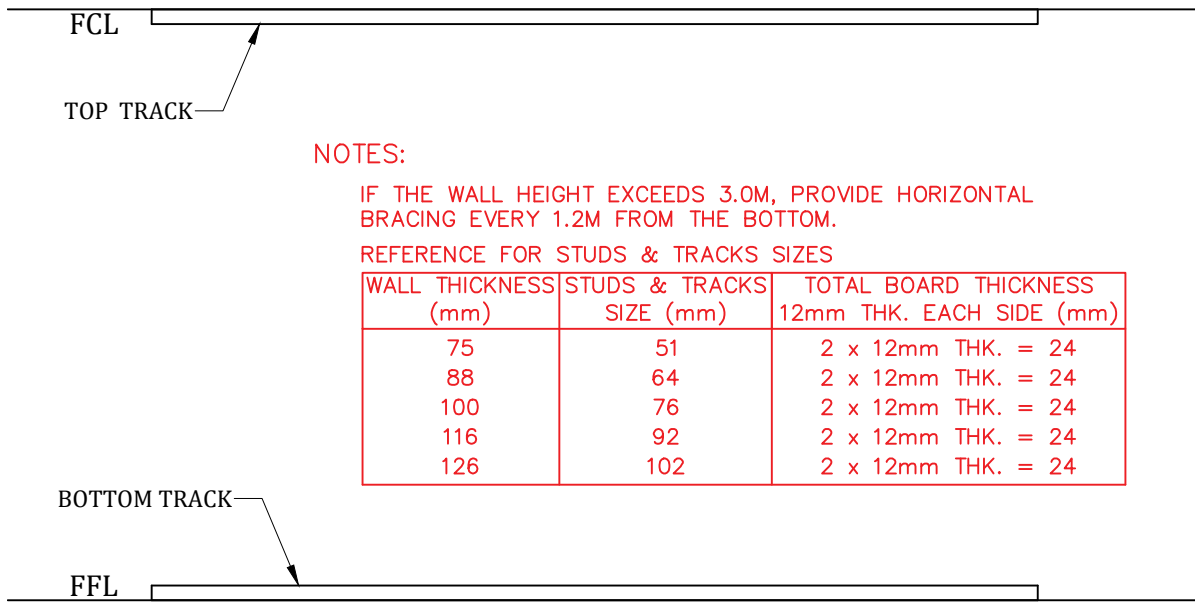


NOTES:

IF THE WALL HEIGHT EXCEEDS 3.0M, PROVIDE HORIZONTAL BRACING EVERY 1.2M FROM THE BOTTOM.



REFERENCE FOR STUDS & TRACKS SIZES

WALL THICKNESS (mm)	STUDS & TRACKS SIZE (mm)	TOTAL BOARD THICKNESS 12mm THK. EACH SIDE (mm)
75	51	2 x 12mm THK. = 24
88	64	2 x 12mm THK. = 24
100	76	2 x 12mm THK. = 24
116	92	2 x 12mm THK. = 24
126	102	2 x 12mm THK. = 24

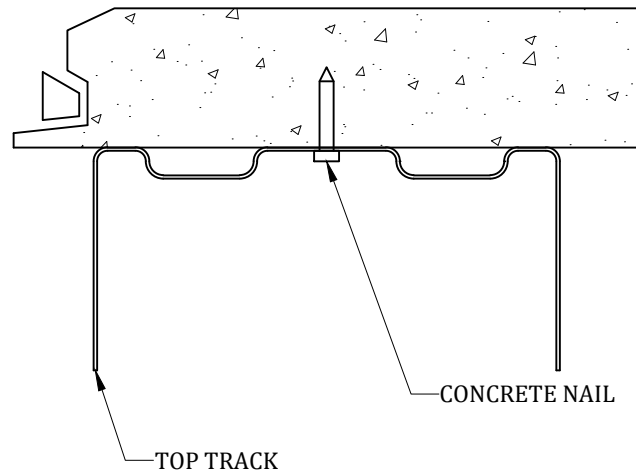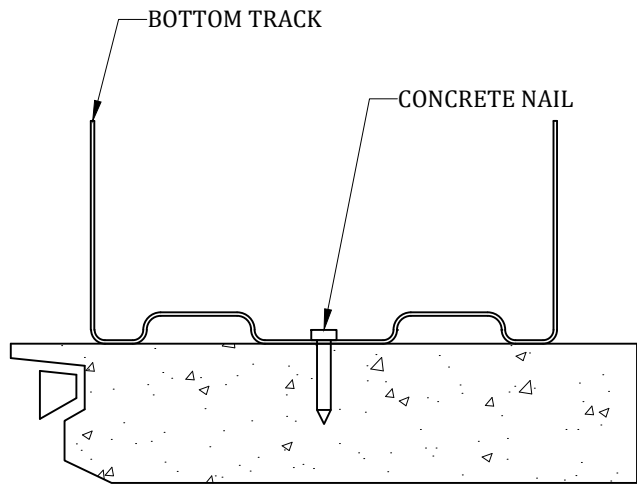

STEP 1: LAYOUT BOTTOM AND TOP TRACKS AS PER PLAN. MAKE SURE THAT THE TOP AND BOTTOM TRACKS ARE ACCURATELY PLUMBED.

STEP 2: FASTEN BOTTOM AND TOP TRACKS TO SLAB WITH CONCRETE NAILS.

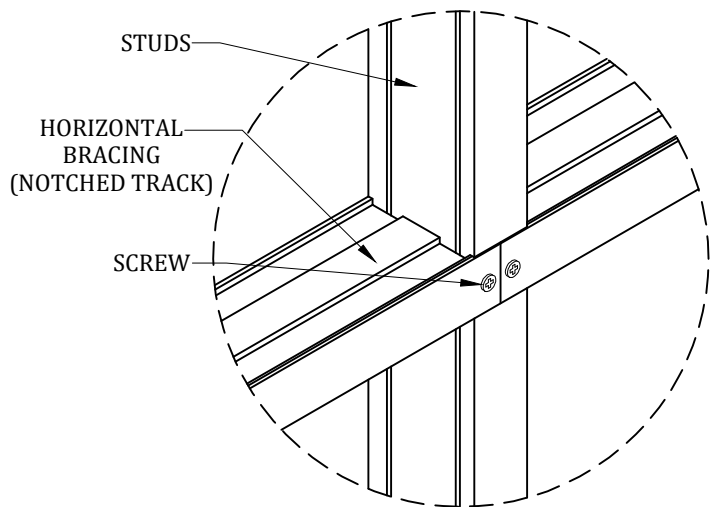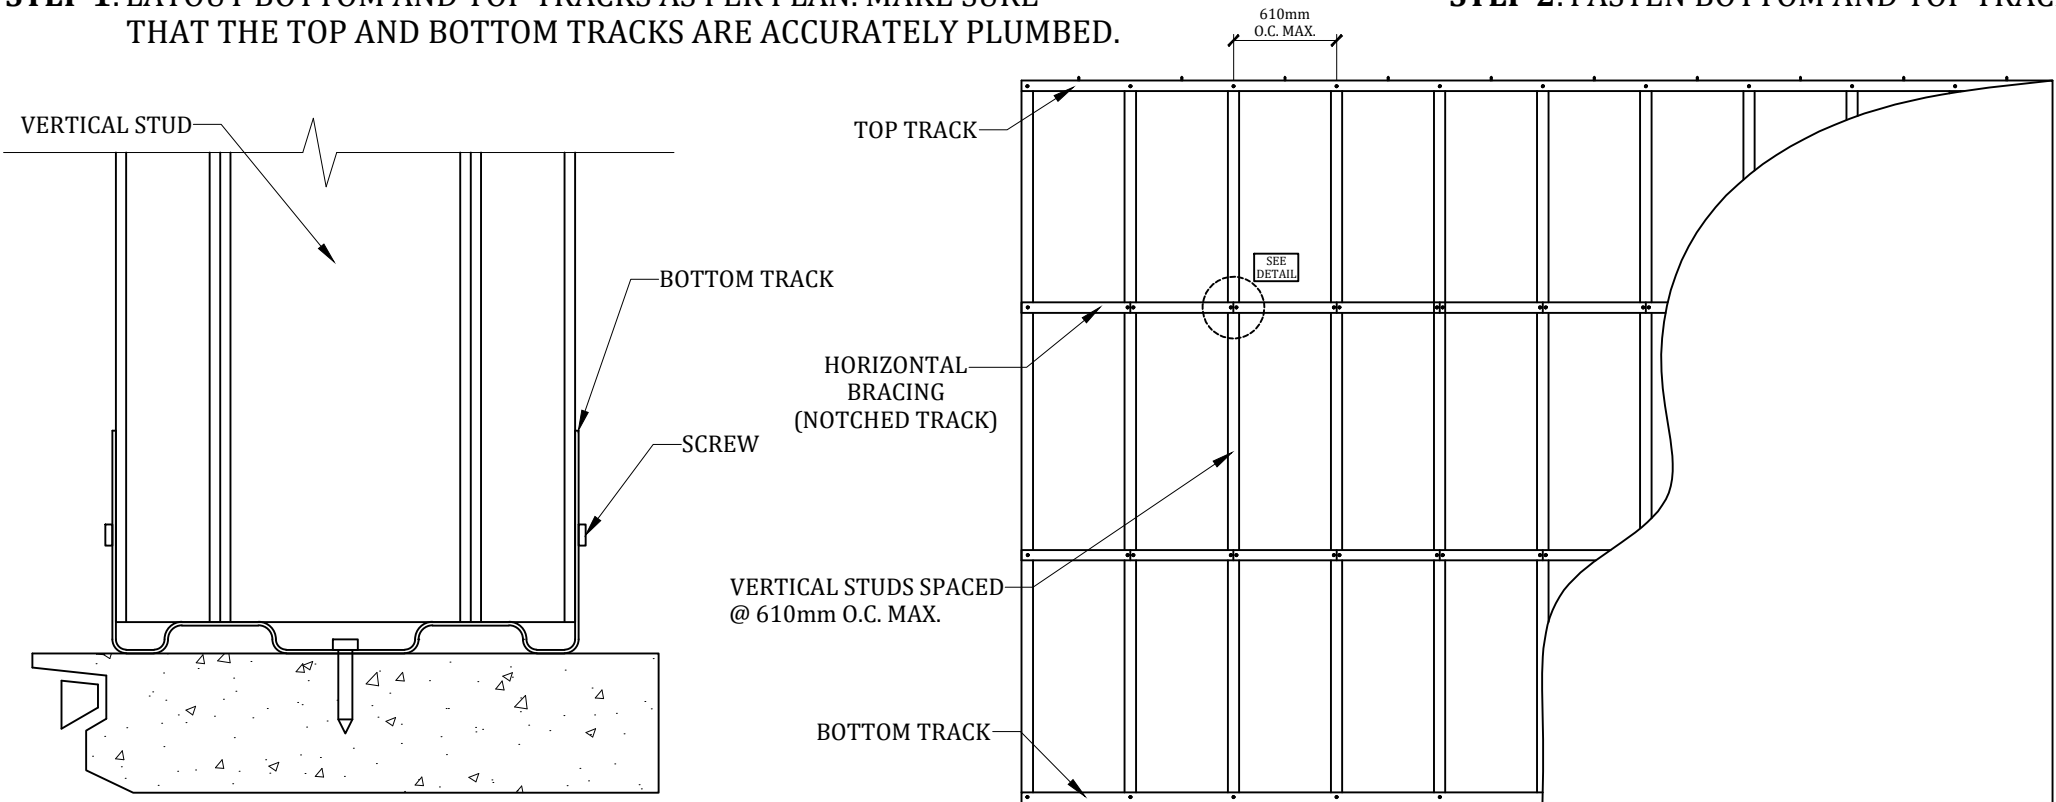

DETAIL

STEP 3: FIT STUDS INTO TRACKS @ 610mm O.C. MAX. SPACING. SCREW MEMBERS AS REQUIRED.

STEP 4: PROVIDE HORIZONTAL BRACING FROM NOTCHED TRACK SECTION AS MAY BE REQUIRED AT BOARD JOINTS.

NOT TO SCALE (NTS)



JEA STEEL INDUSTRIES, INC.
533 Don Mariano Marcos Ave. Matandang Balara, Quezon City
TEL NOS. (02) 8 847-8335 LOC. 3000
www.jeasteel.com.ph E-mail: jeatechnical@yahoo.com

DRAWING TITLE:

TYPICAL DRYWALL PARTITION
INSTALLATION

NOTICE: THIS DOCUMENT IS A PROPERTY OF JEA STEEL INDUSTRIES, INC. NEITHER THIS DOCUMENT NOR ANY DATA OR INFORMATION HEREIN SHALL BE COPIED NOR REPRODUCED IN ANY MANNER, LOANED OR OTHERWISE DISPOSED OF, OR USED FOR ANY PURPOSE WHATSOEVER WITHOUT THE PRIOR WRITTEN PERMISSION OF JEA STEEL INDUSTRIES, INC.

REVISION:

Date Remarks

CAD BY:

P.R.N.

Date

CHECKED BY:

ENGINEER ED

Date

SHEET NO.

1